

ARLINGTON National Cemetery

HONOR ★ REMEMBER ★ EXPLORE




ANC Horticulture Update

Remember and Explore
Subcommittee

8 November 2017

“Maintaining the Iconic Image of ANC”

- Arboretum Level III Accreditation Status
- Wheaton Parking
- Linden Hedge Assessment/Replacements
- New Columbarium Landscapes
- LD90 (sections 56-58, 61-62, 71-76)
McClellan Circle Landscape
Additional Plantings sections 74-76
- Clayton Triangle

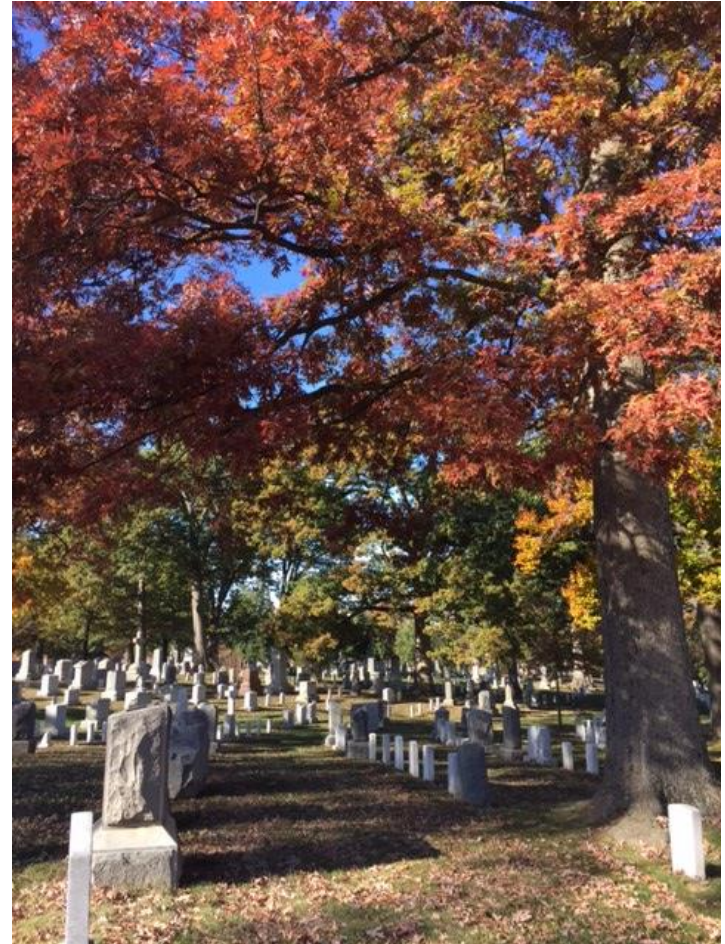


- ☐ Website design changes/updates:
 - Updating Memorial Tree Information/ reformat
 - Medal of Honor Trees Updates
 - Explorer/ CMS updates of 'Exceptional Trees'
- ☐ Historical Tree Records:
 - Tree Donation Records 1960's – 1990's
 - 1960 Tree Survey Ledger /Maps
- ☐ **Fall Tours- 4 total**
- ☐ GIS/ Explorer Updates
 - Update shrub information:
 - Funeral Queuing Plantings
 - **Millennium Plantings**

Review Accreditation Documents

- ☐ Arboretum Plan (Strategic Plan)
- ☐ Collections Summary
- ☐ Collections Policy

Goal: Level III status by end of FY 18

Criteria Dashboard

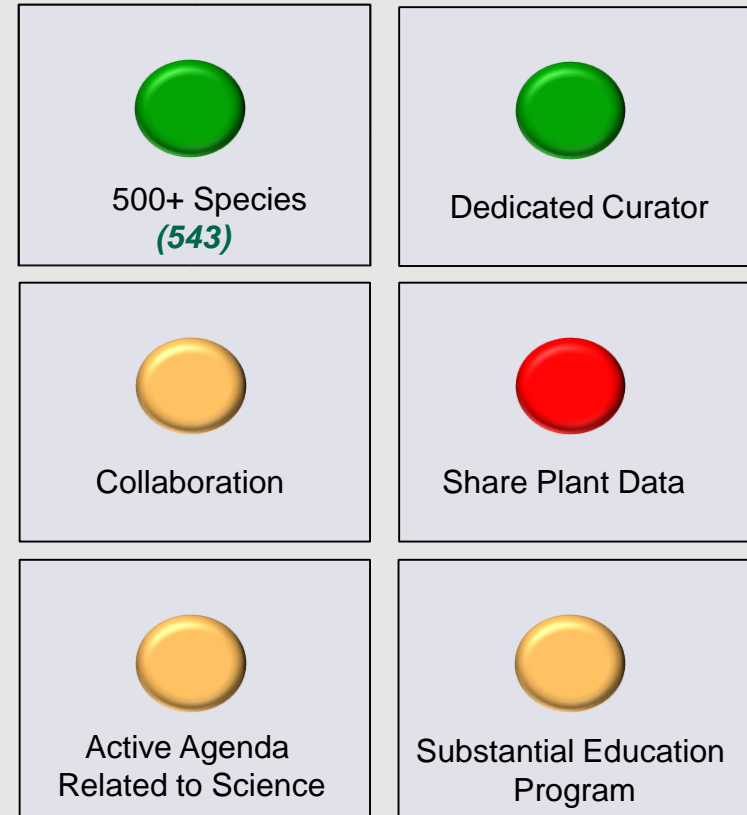


Application Status:



Wheaton Parking

Completed 2017

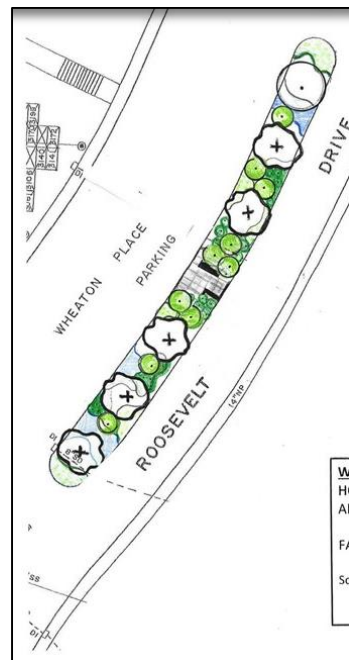

WHEATON PARKING PLANTINGS
HORTICULTURE DIVISION
ARLINGTON NATIONAL CEMETERY

FALL 2016

Scale: 1 inch = 30 feet



Wheaton Parking



Condition Assessment Completed in August 2016




Linden Hedge

Assessment Completed in 2016



Replacement Trees Planted Spring 2017

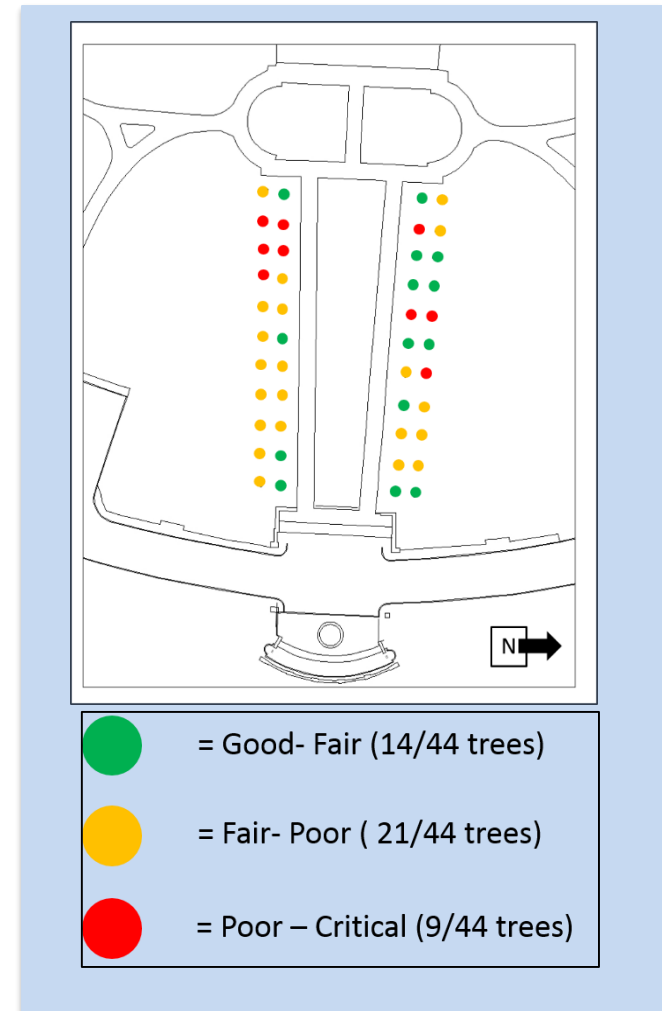


Linden Hedge

March 2017 Replacements



Columbarium Landscape

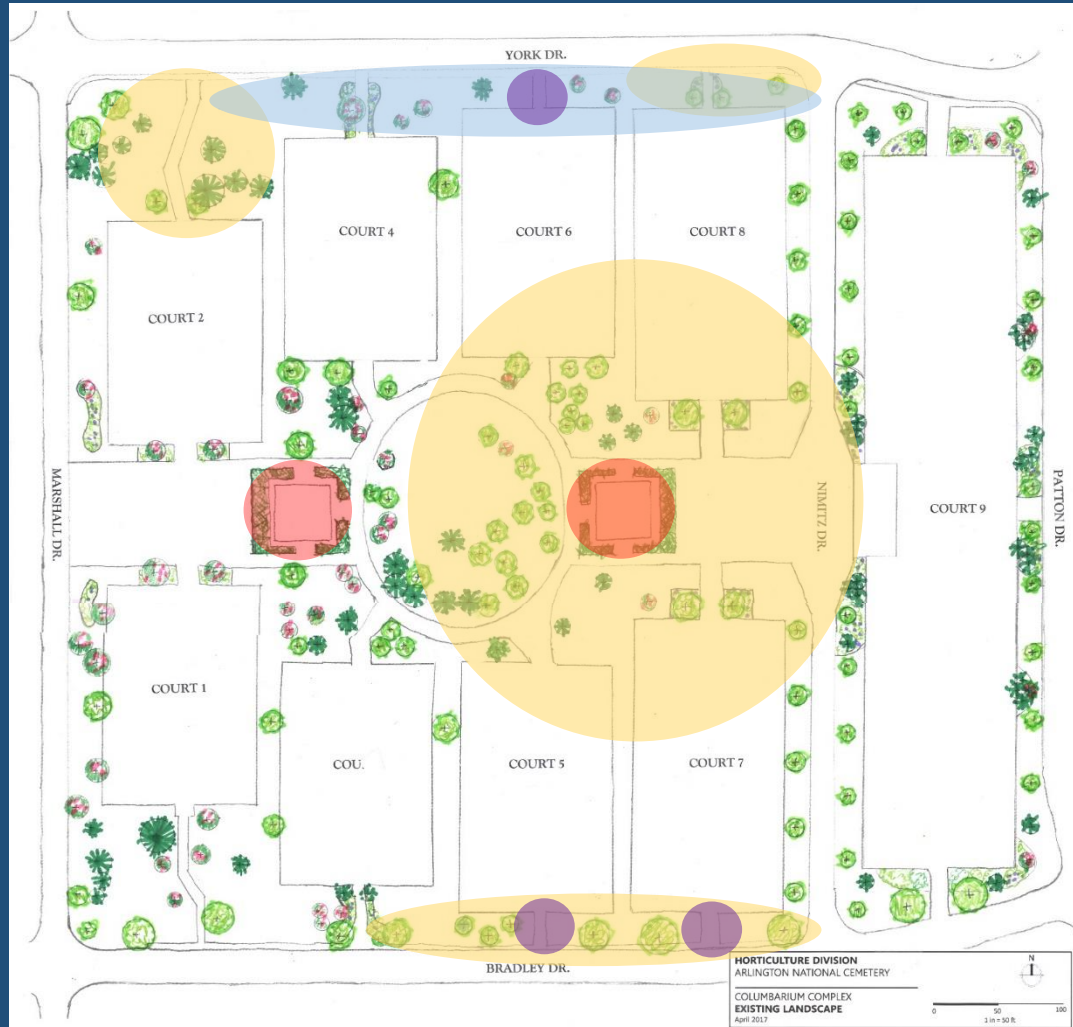


EXISTING LANDSCAPE

- Few Flowering Trees
- No Shade Trees
- No Entry Landscape
- Shelter Landscapes

DESIGN OBJECTIVES

- Unify Columbarium Complex
- Individualize Courts
- Screen Unsightly Elements
- Make Landscapes Special

Columbarium Landscape

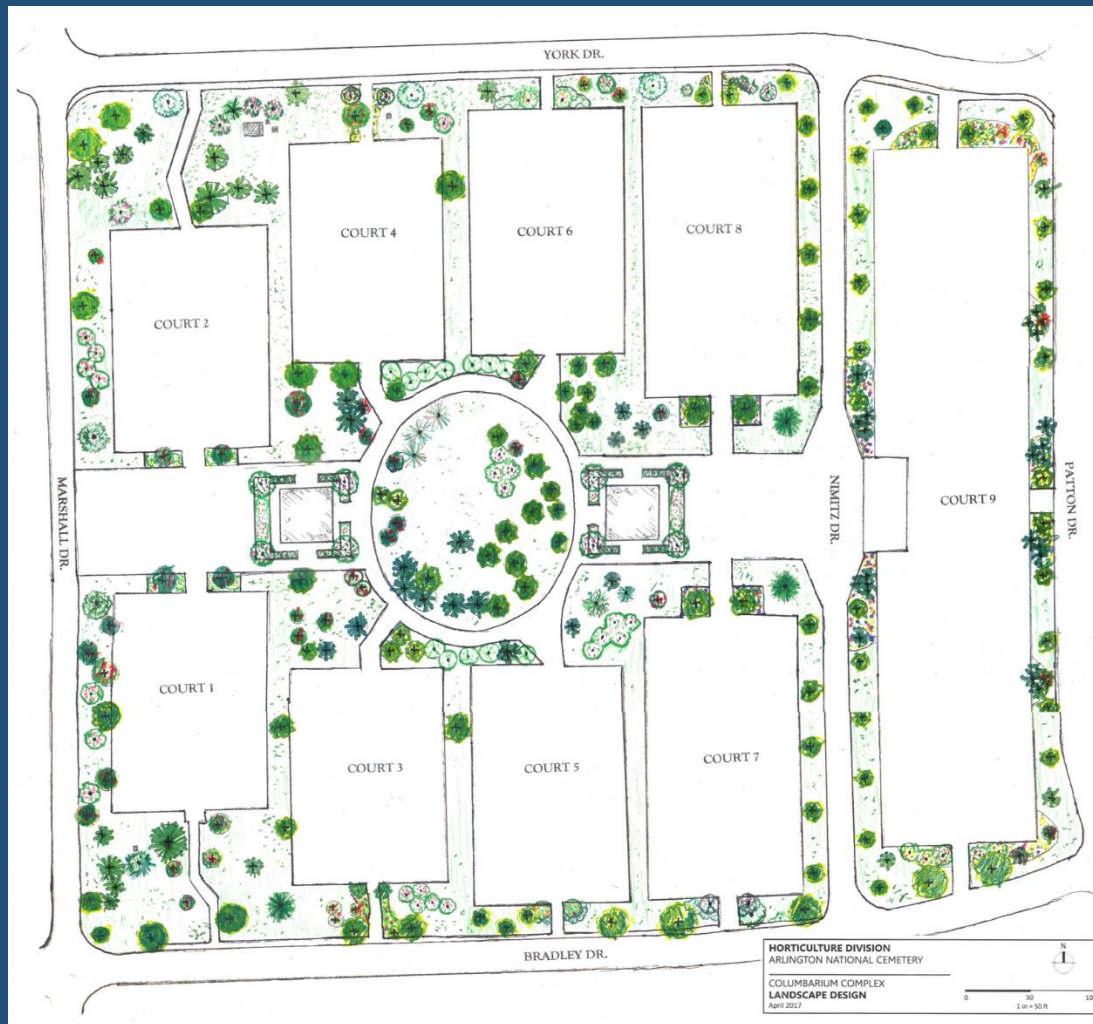

DESIGN

More Flowering Trees

Shade Trees on York Dr.

Entry Landscapes at Courts 5, 6, 7

Improved Shelter Landscapes

DESIGN OBJECTIVES


Unifying Elements

Unique Landscapes

Enhanced Center Area

Make Each Court Special and Unique

Columbarium Landscape

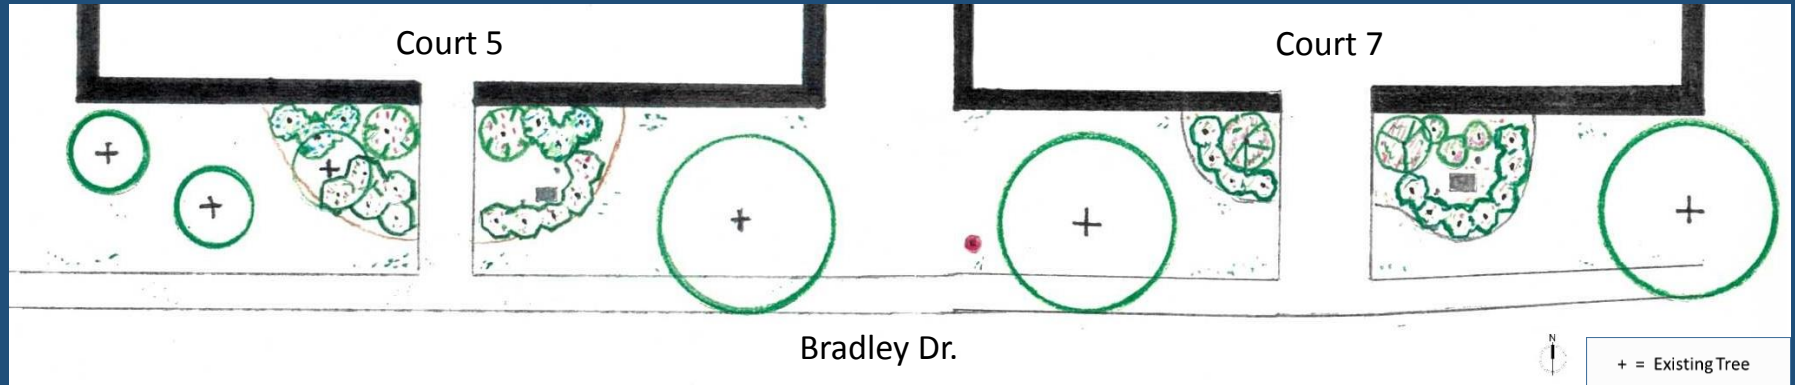

Cherokee Sunset Dogwood

Button Bush



Japanese Apricot




Korean spice Viburnum



Azalea 'Delaware Valley'

Columbarium Landscape

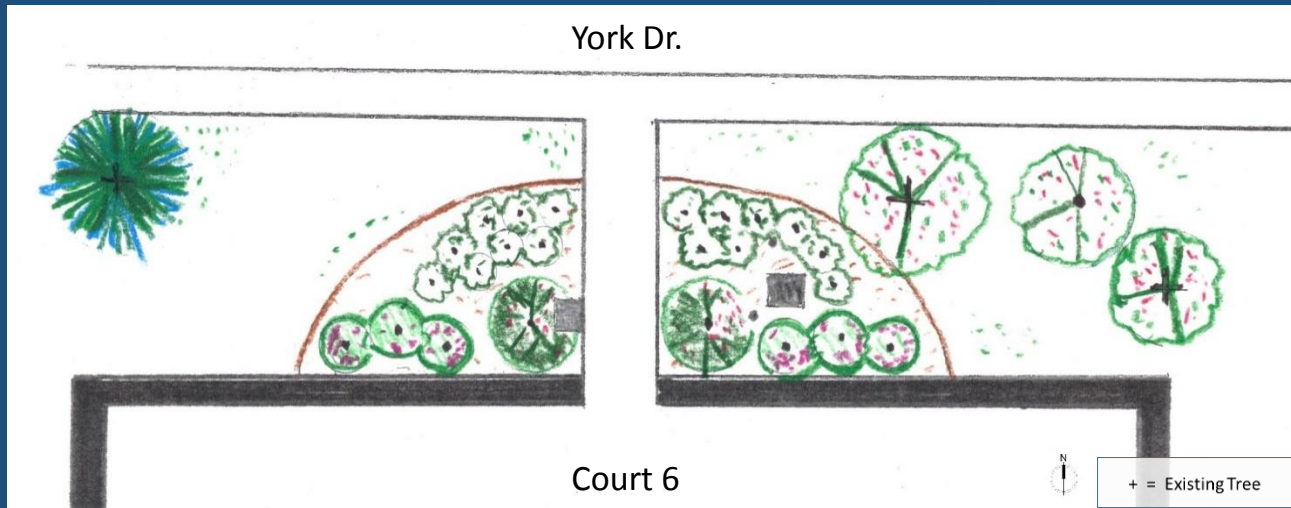

Japanese Cornelian Cherry



Vander Valley Boxwood



'Miss Kim' Lilac



Columbarium Landscape




- Completed Spring 2017
- Plant Fall 2017
- Plant Spring 2018



McClellan Circle



McClellan Circle

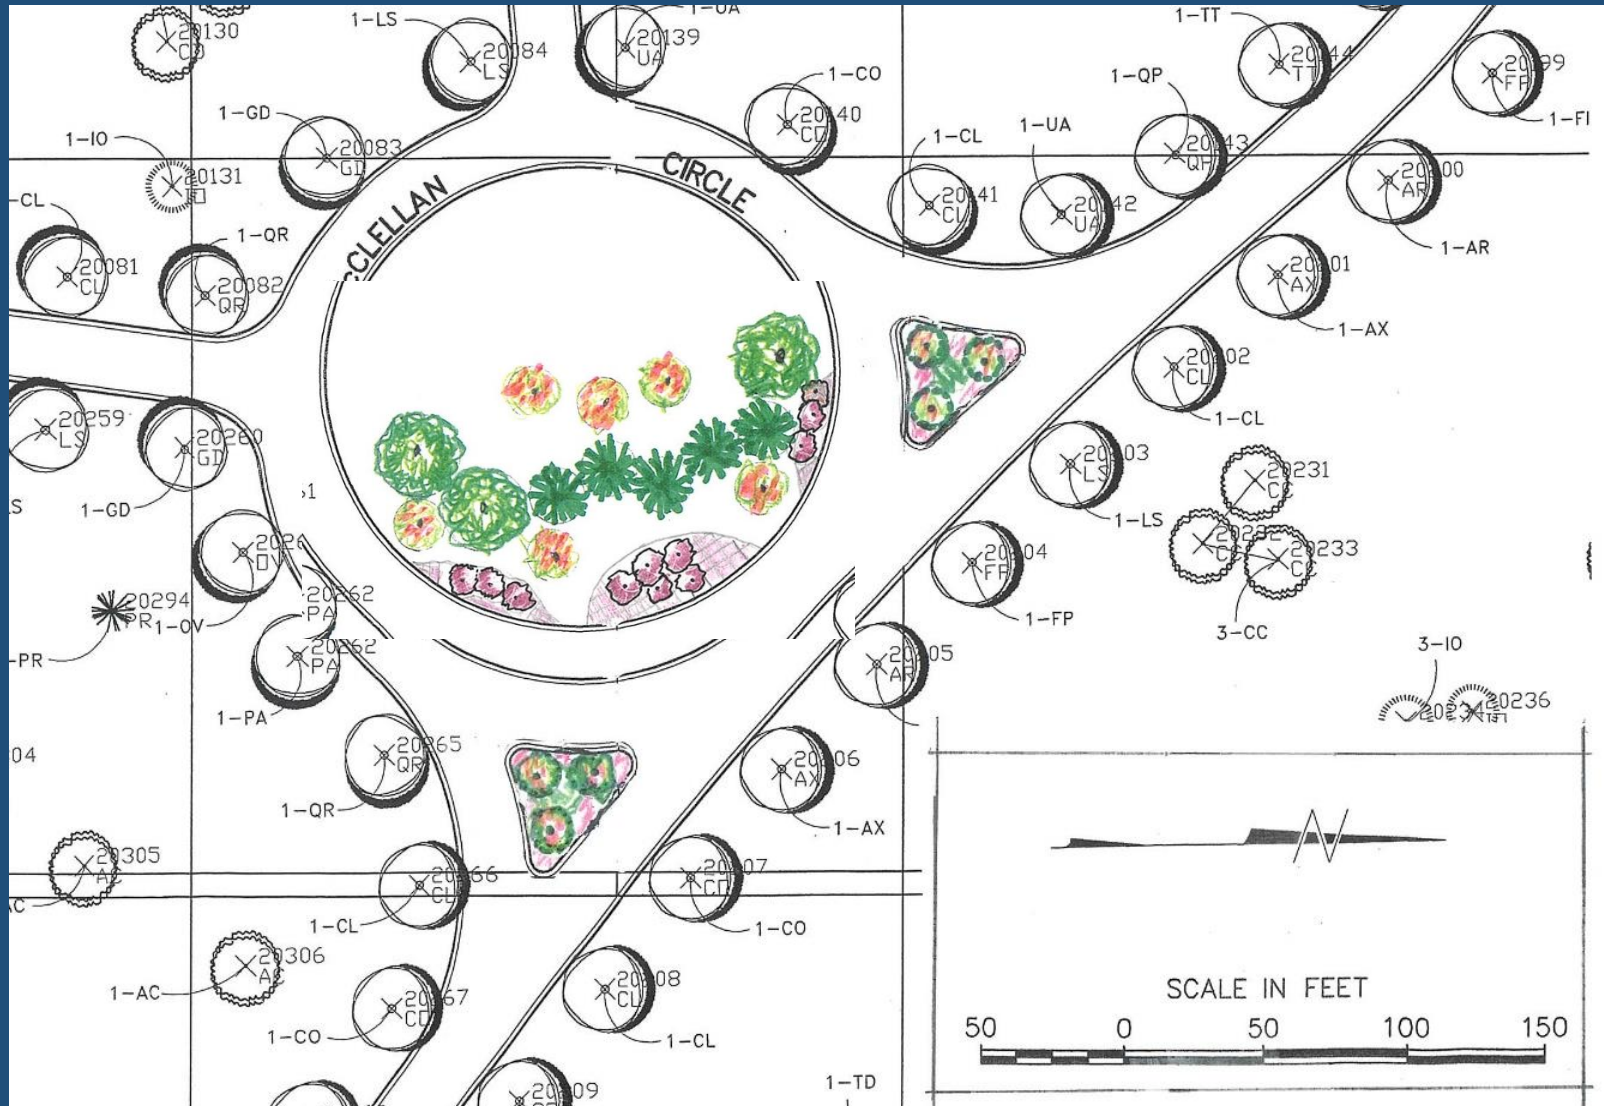

McClellan Circle

Completed in 2016





Sections 73-76



Sections 73-76



Clayton Dr. Triangle

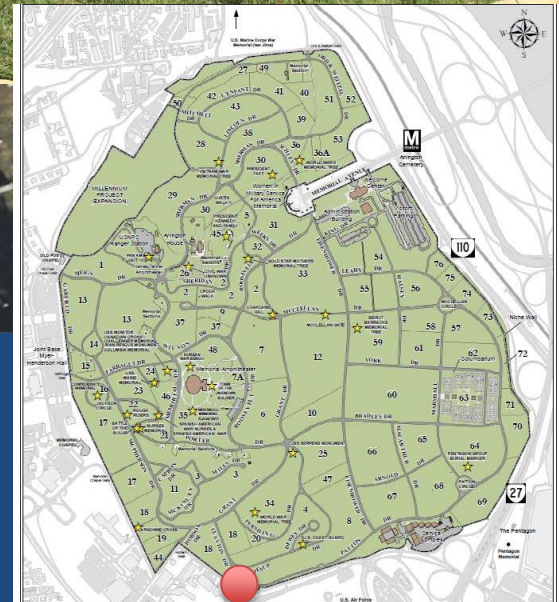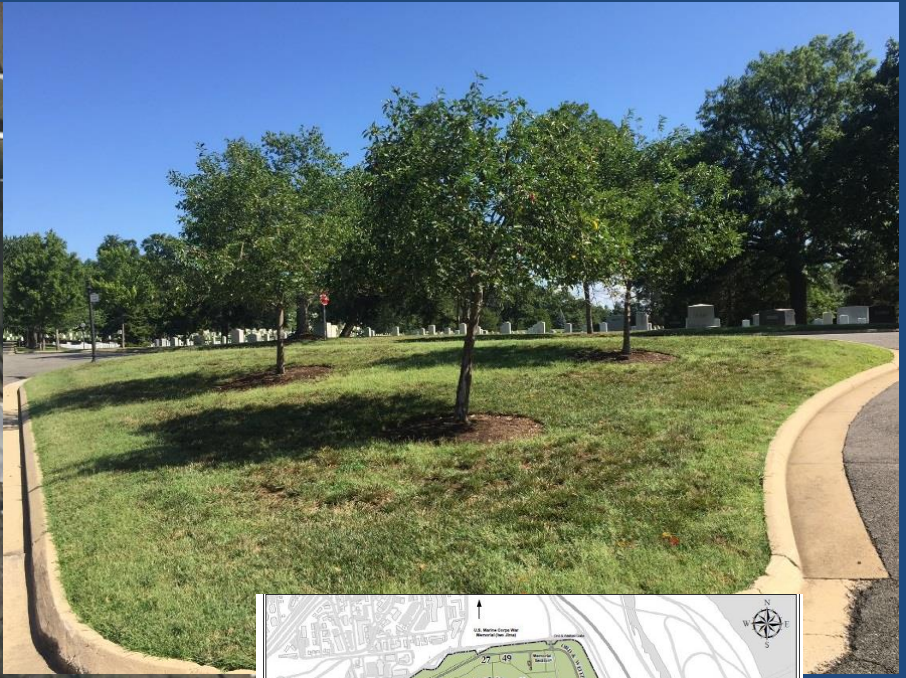

Clayton Dr. Triangle

